


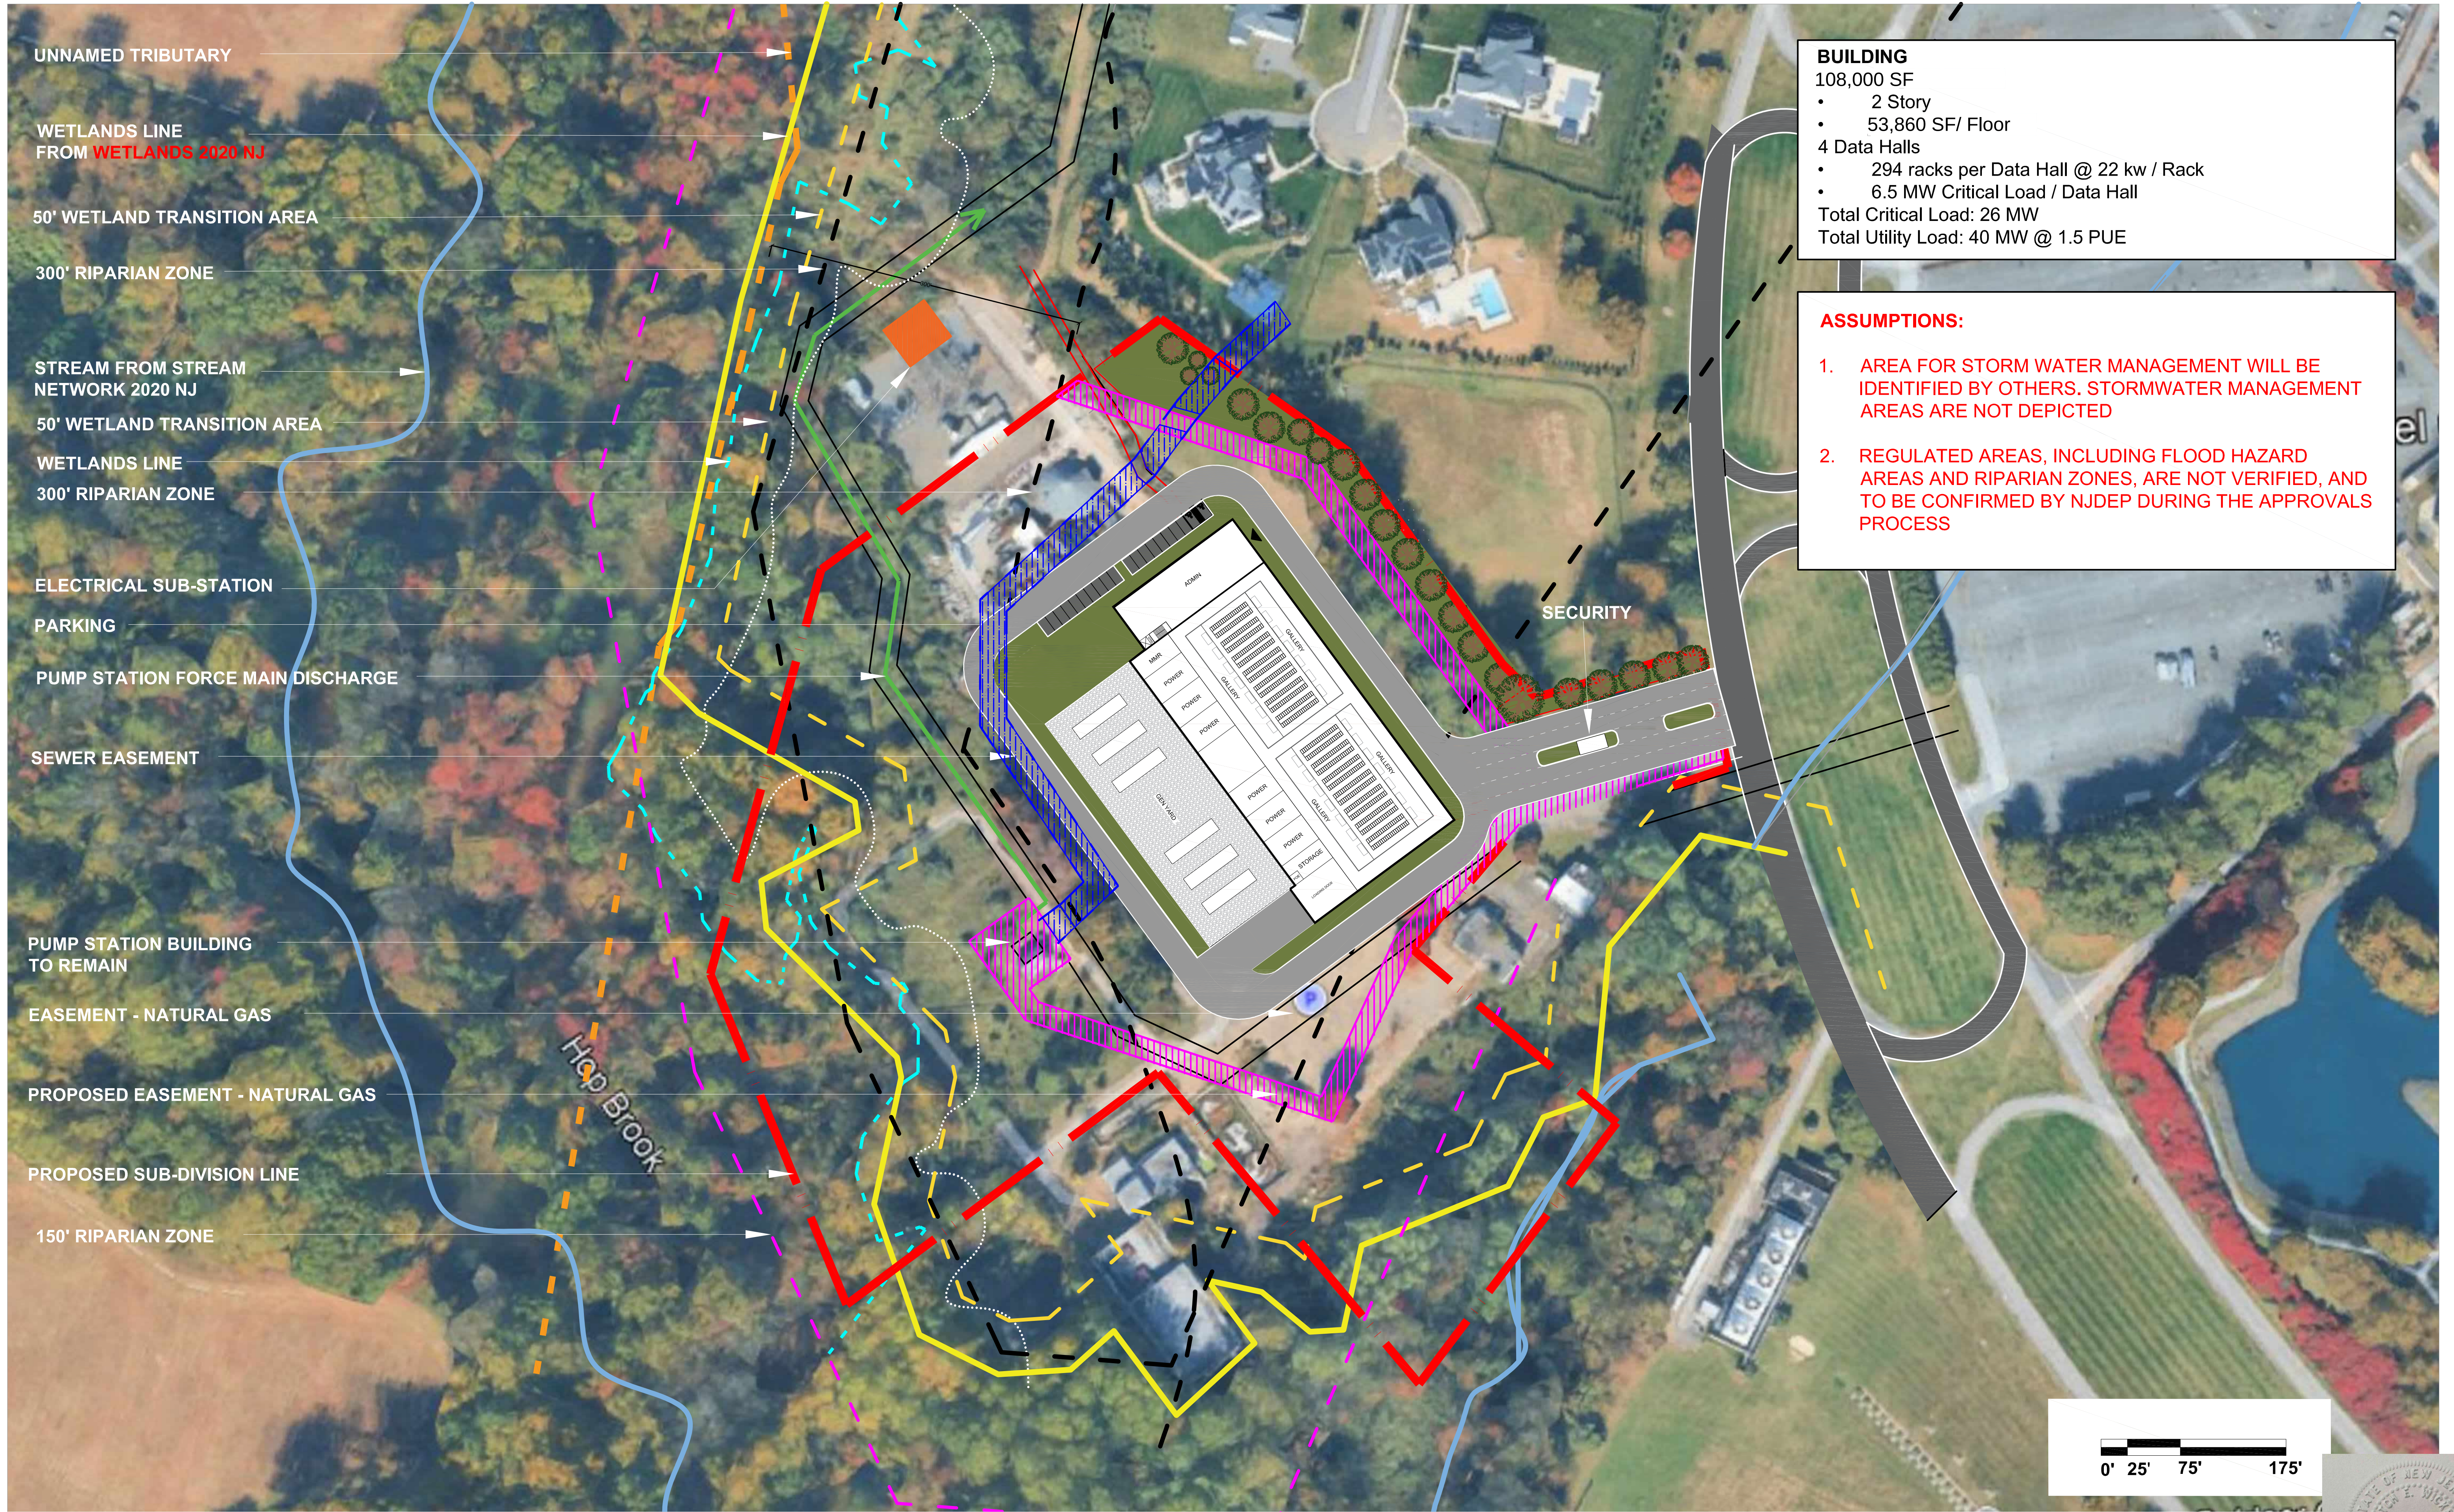

BUILDING
108,000 SF
• 2 Story
• 53,860 SF/ Floor
4 Data Halls
• 294 racks per Data Hall @ 22 kw / Rack
• 6.5 MW Critical Load / Data Hall
Total Critical Load: 26 MW
Total Utility Load: 40 MW @ 1.5 PUE

ASSUMPTIONS:

1. AREA FOR STORM WATER MANAGEMENT WILL BE IDENTIFIED BY OTHERS. STORMWATER MANAGEMENT AREAS ARE NOT DEPICTED
2. REGULATED AREAS, INCLUDING FLOOD HAZARD AREAS AND RIPARIAN ZONES, ARE NOT VERIFIED, AND TO BE CONFIRMED BY NJDEP DURING THE APPROVALS PROCESS


ONLY FOR REVIEW
NOT FOR CONSTRUCTION

GEK
NEW JERSEY

06/10/2026


Ci


Copyright (c) by Ci Design, Inc. / All rights reserved


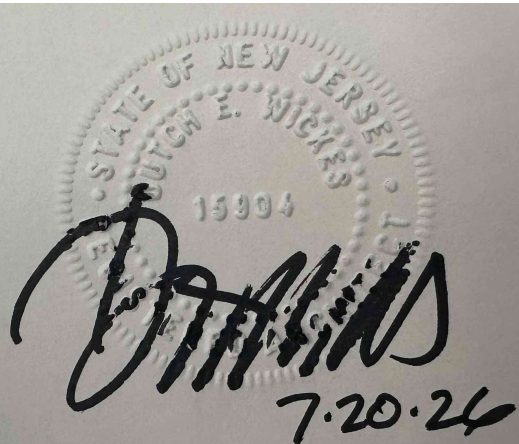





101 Crawford's Corner Rd, Holmdel, NJ 07733

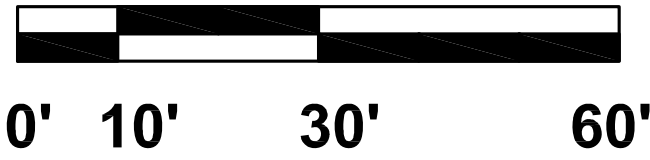


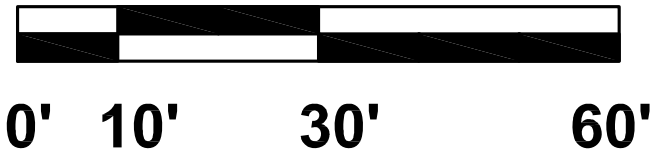

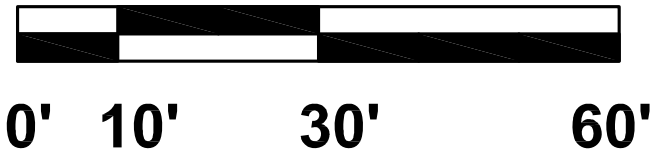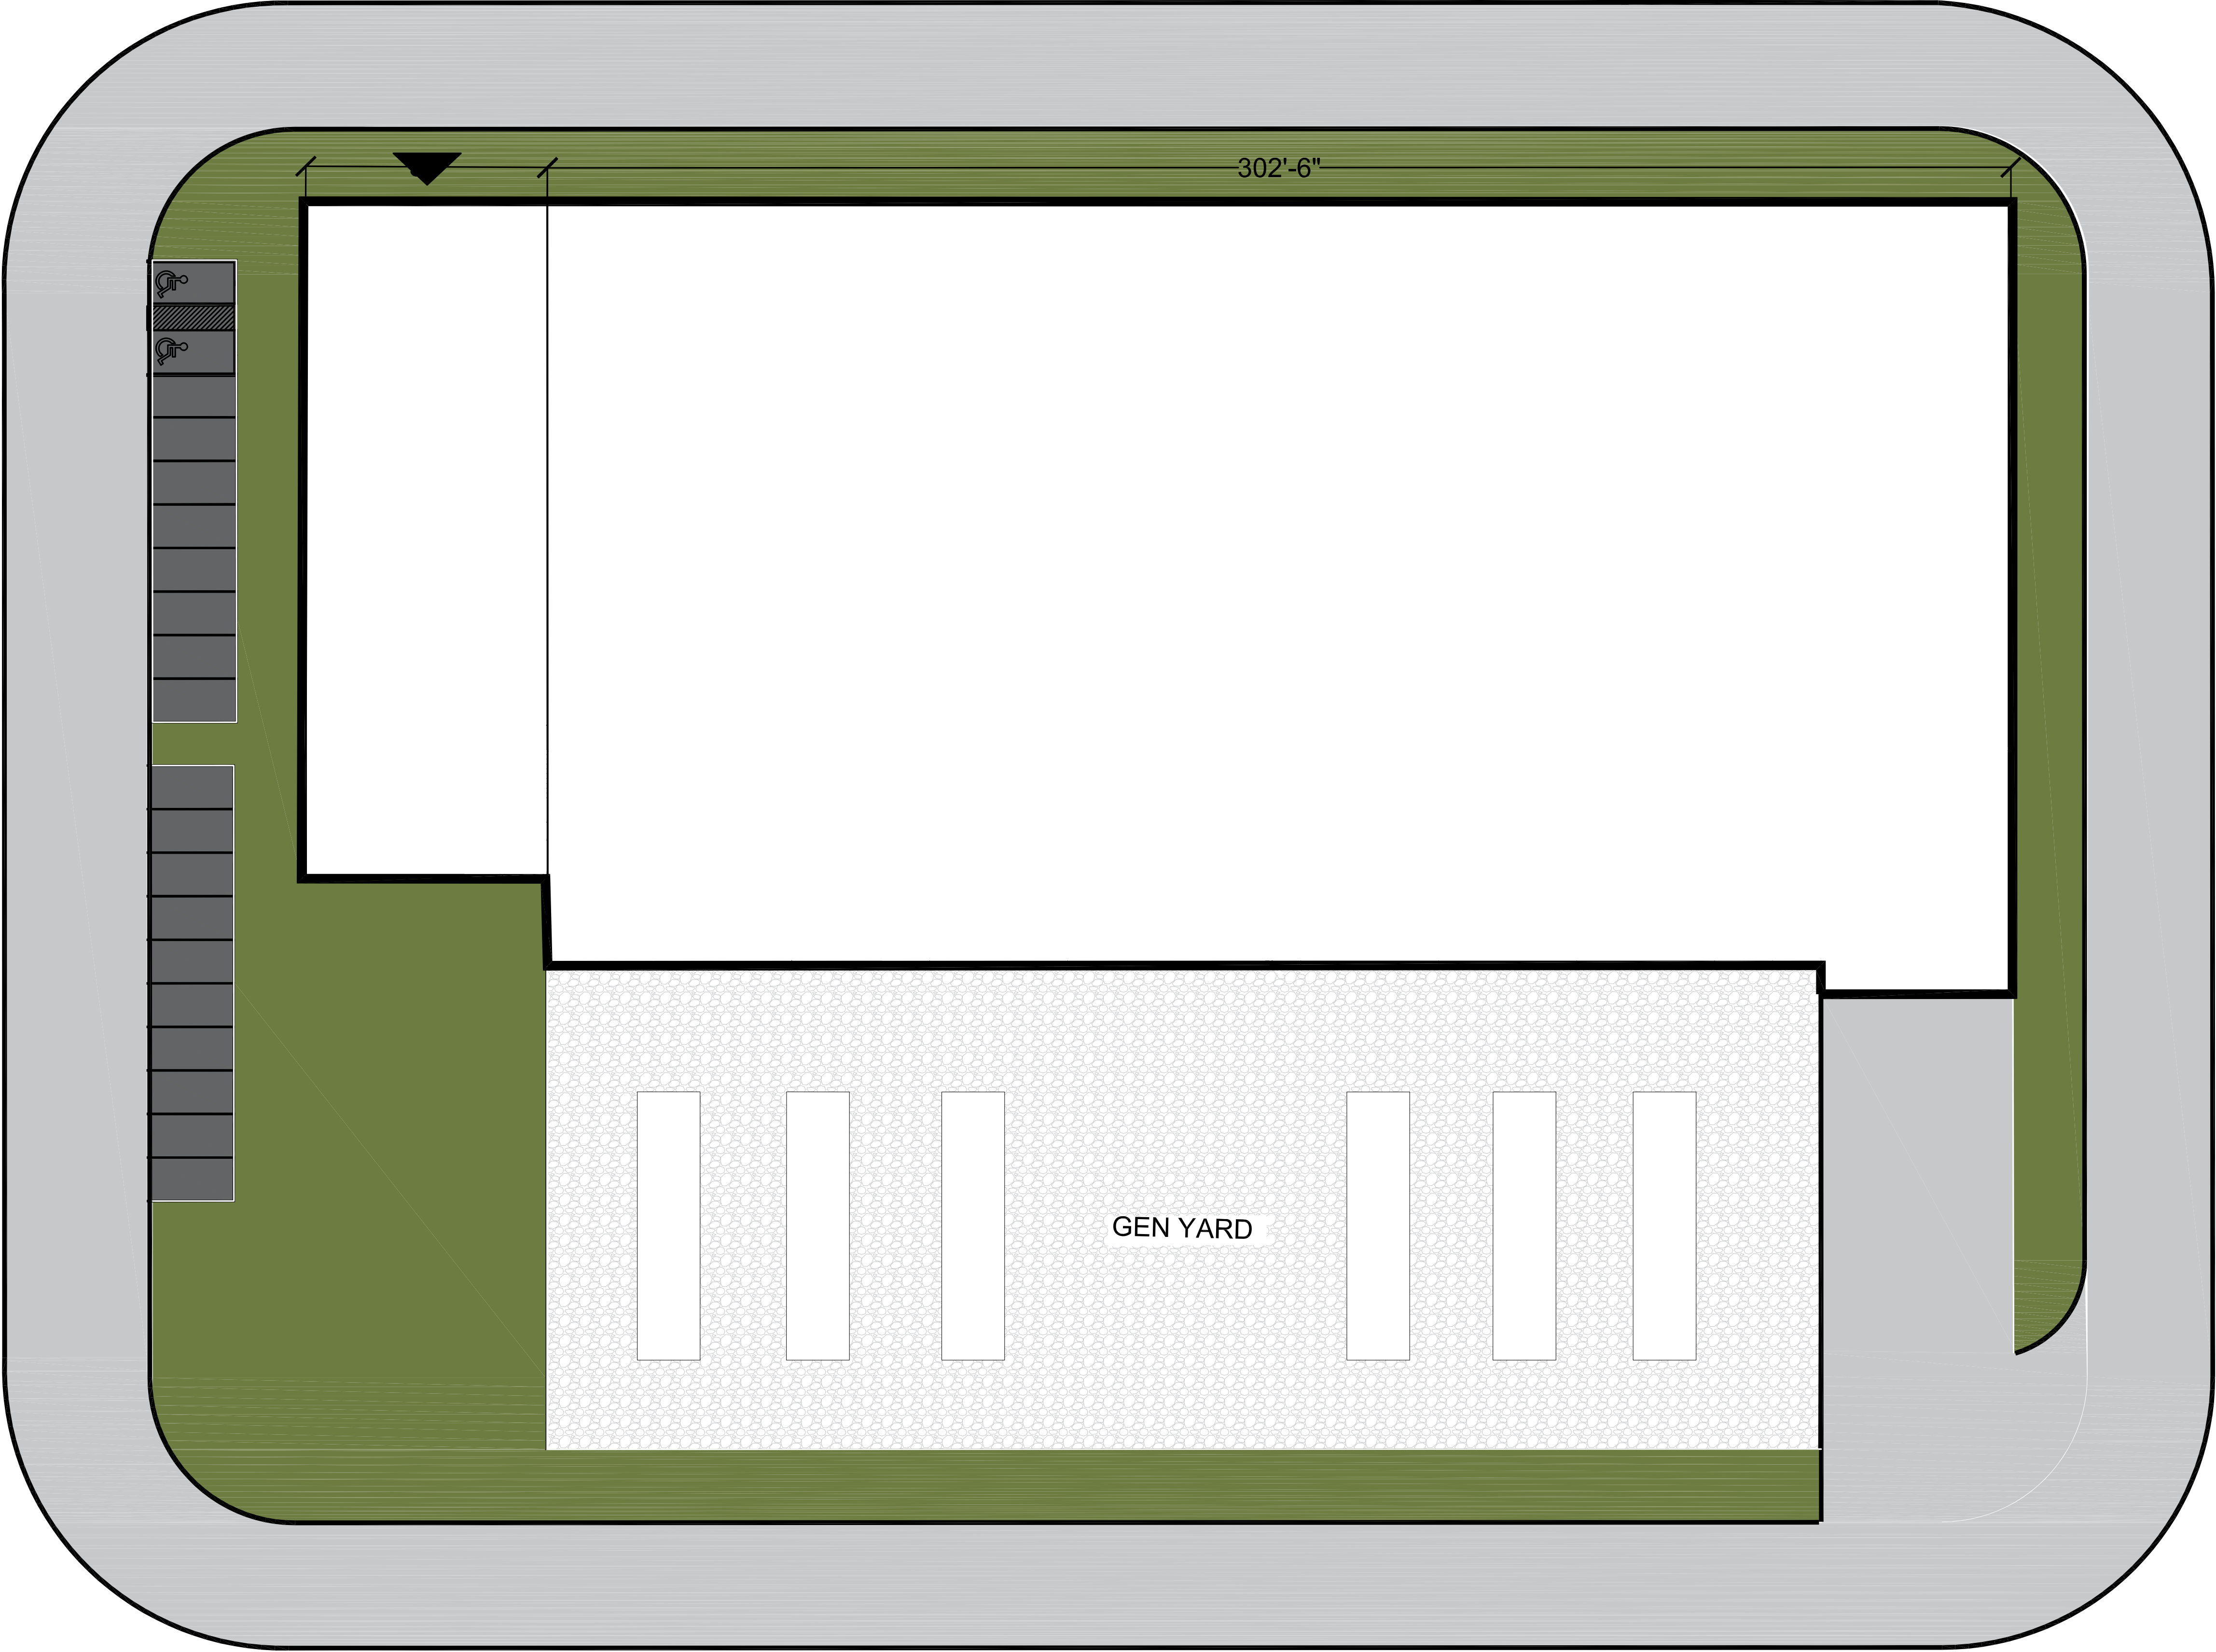

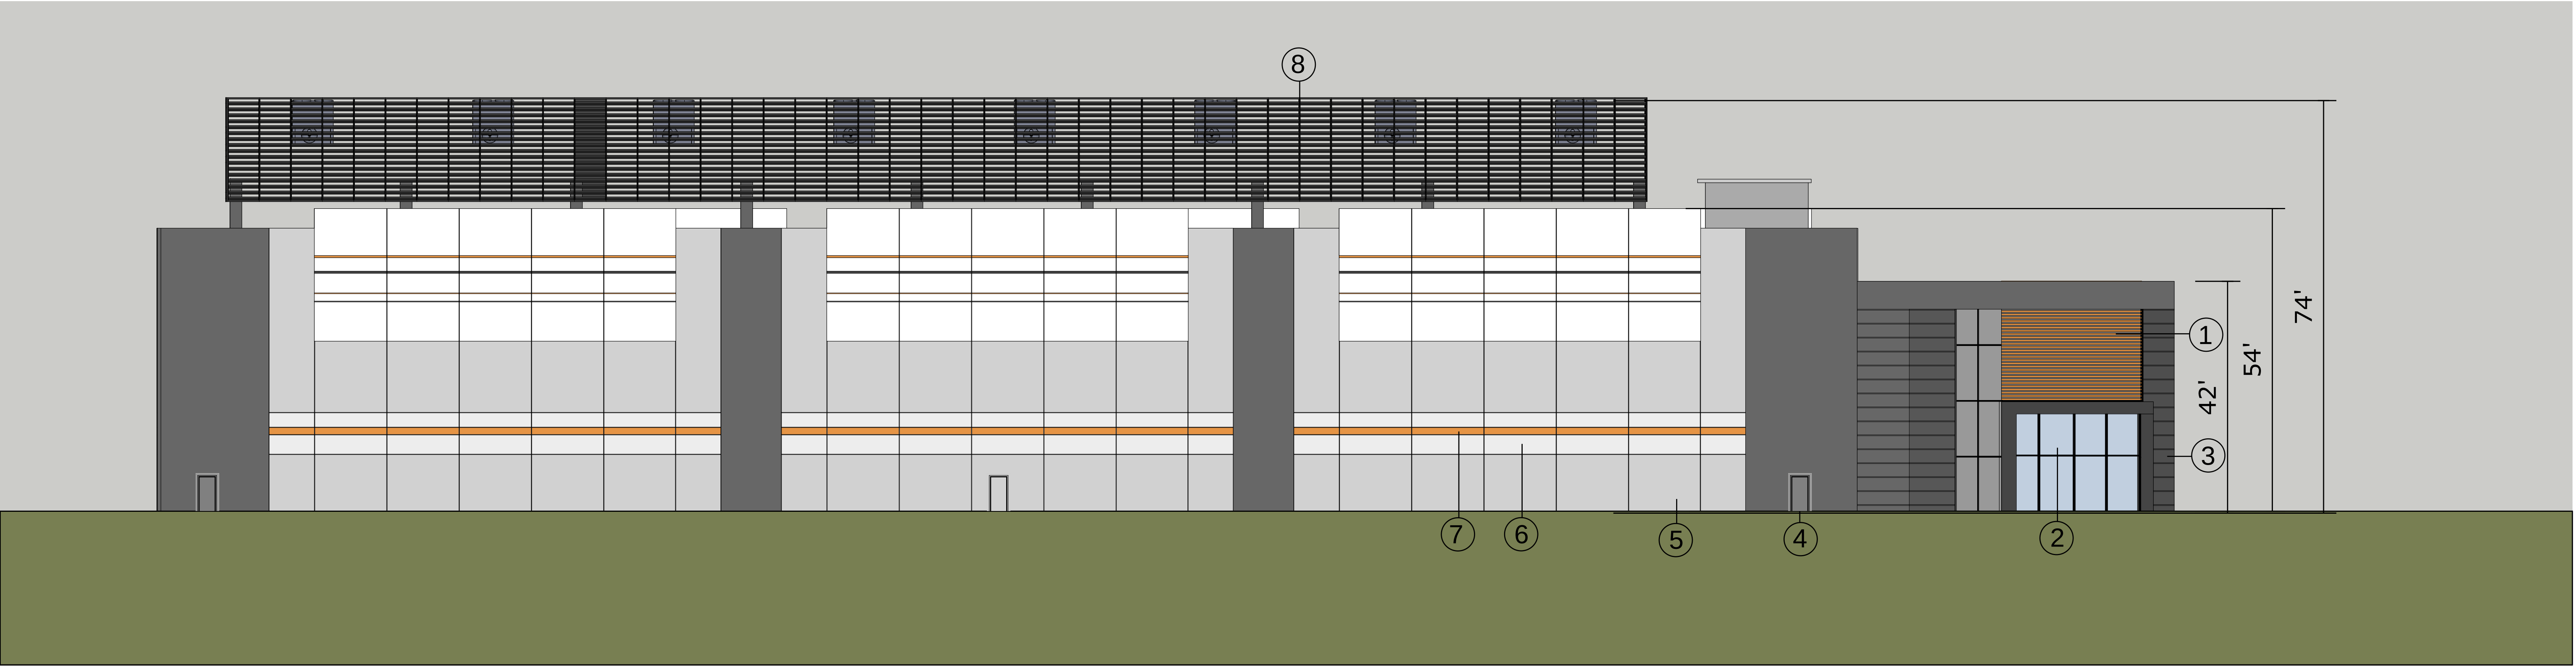


FRONT ELEVATION

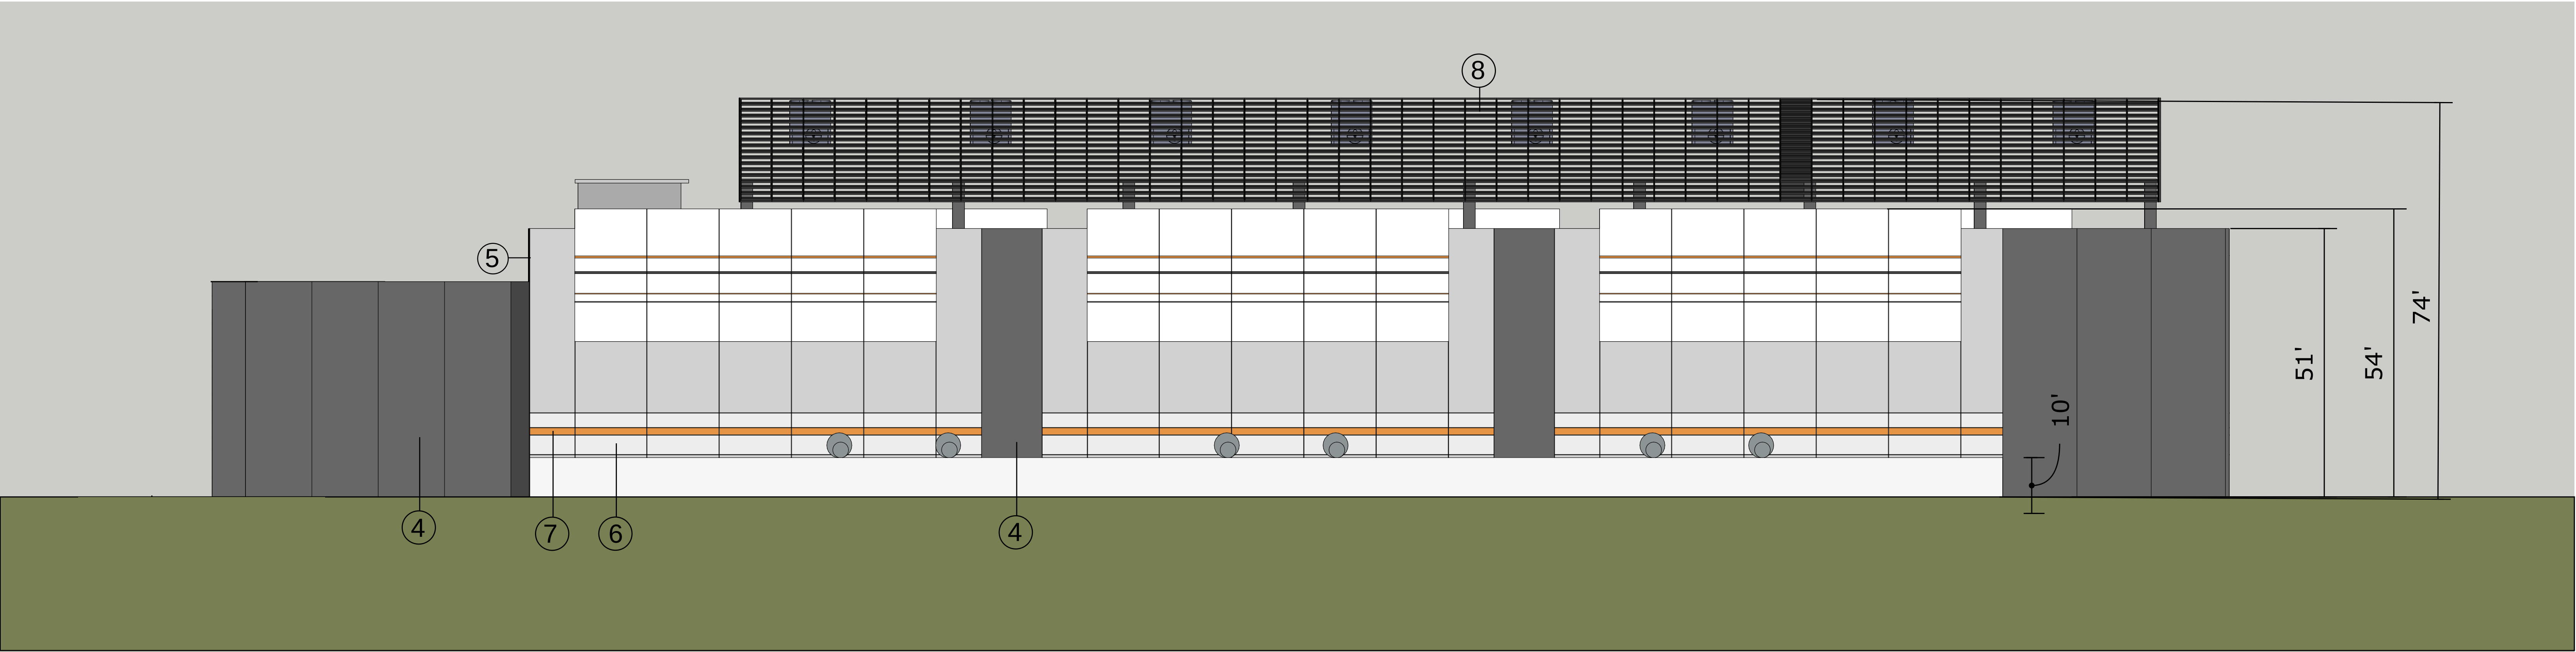

MATERIAL FINISH SCHEDULE

1		Tongue & Groove Planks - Woodgrain Finish - Burnt Cherry
2		Storefront
3		Metal Panel - Ashen Gray
4		PT 01 - SW 7067 Cityscape (#236-C5)
5		PT 02 - SW 7066 Gray Matters (#236-C3)
6		PT 03 - SW 7064 Passive (#236-C1)
7		PT 04 - SW 6664 Marigold
8		Metal Screen

REAR ELEVATION

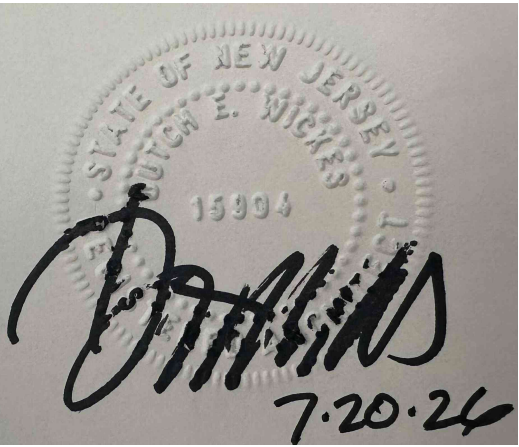





MATERIAL FINISH SCHEDULE

1		Tongue & Groove Planks - Woodgrain Finish - Burnt Cherry
2		Storefront
3		Metal Panel - Ashen Gray
4		PT 01 - SW 7067 Cityscape (#236-C5)
5		PT 02 - SW 7066 Gray Matters (#236-C3)
6		PT 03 - SW 7064 Passive (#236-C1)
7		PT 04 - SW 6664 Marigold
8		Metal Screen


GEK
NEW JERSEY

ELEVATIONS

06/10/2026

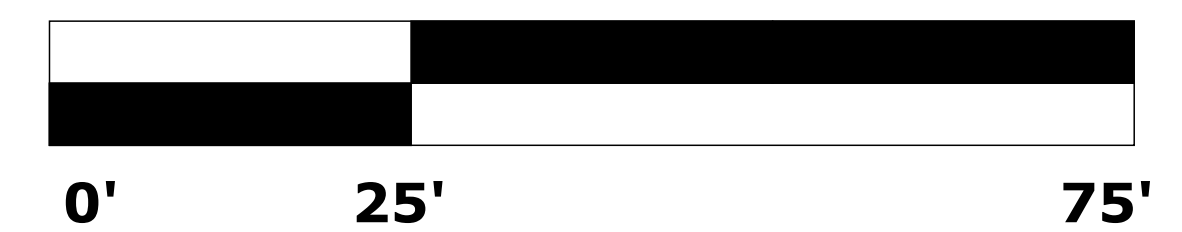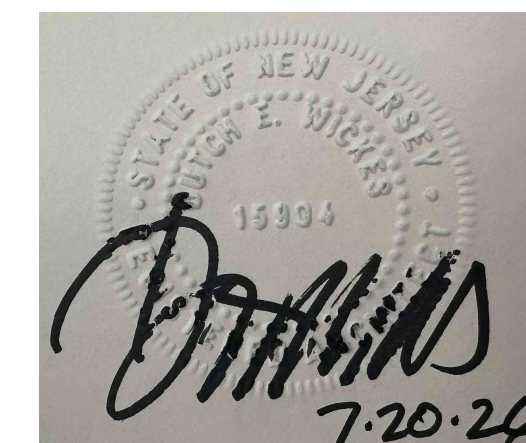



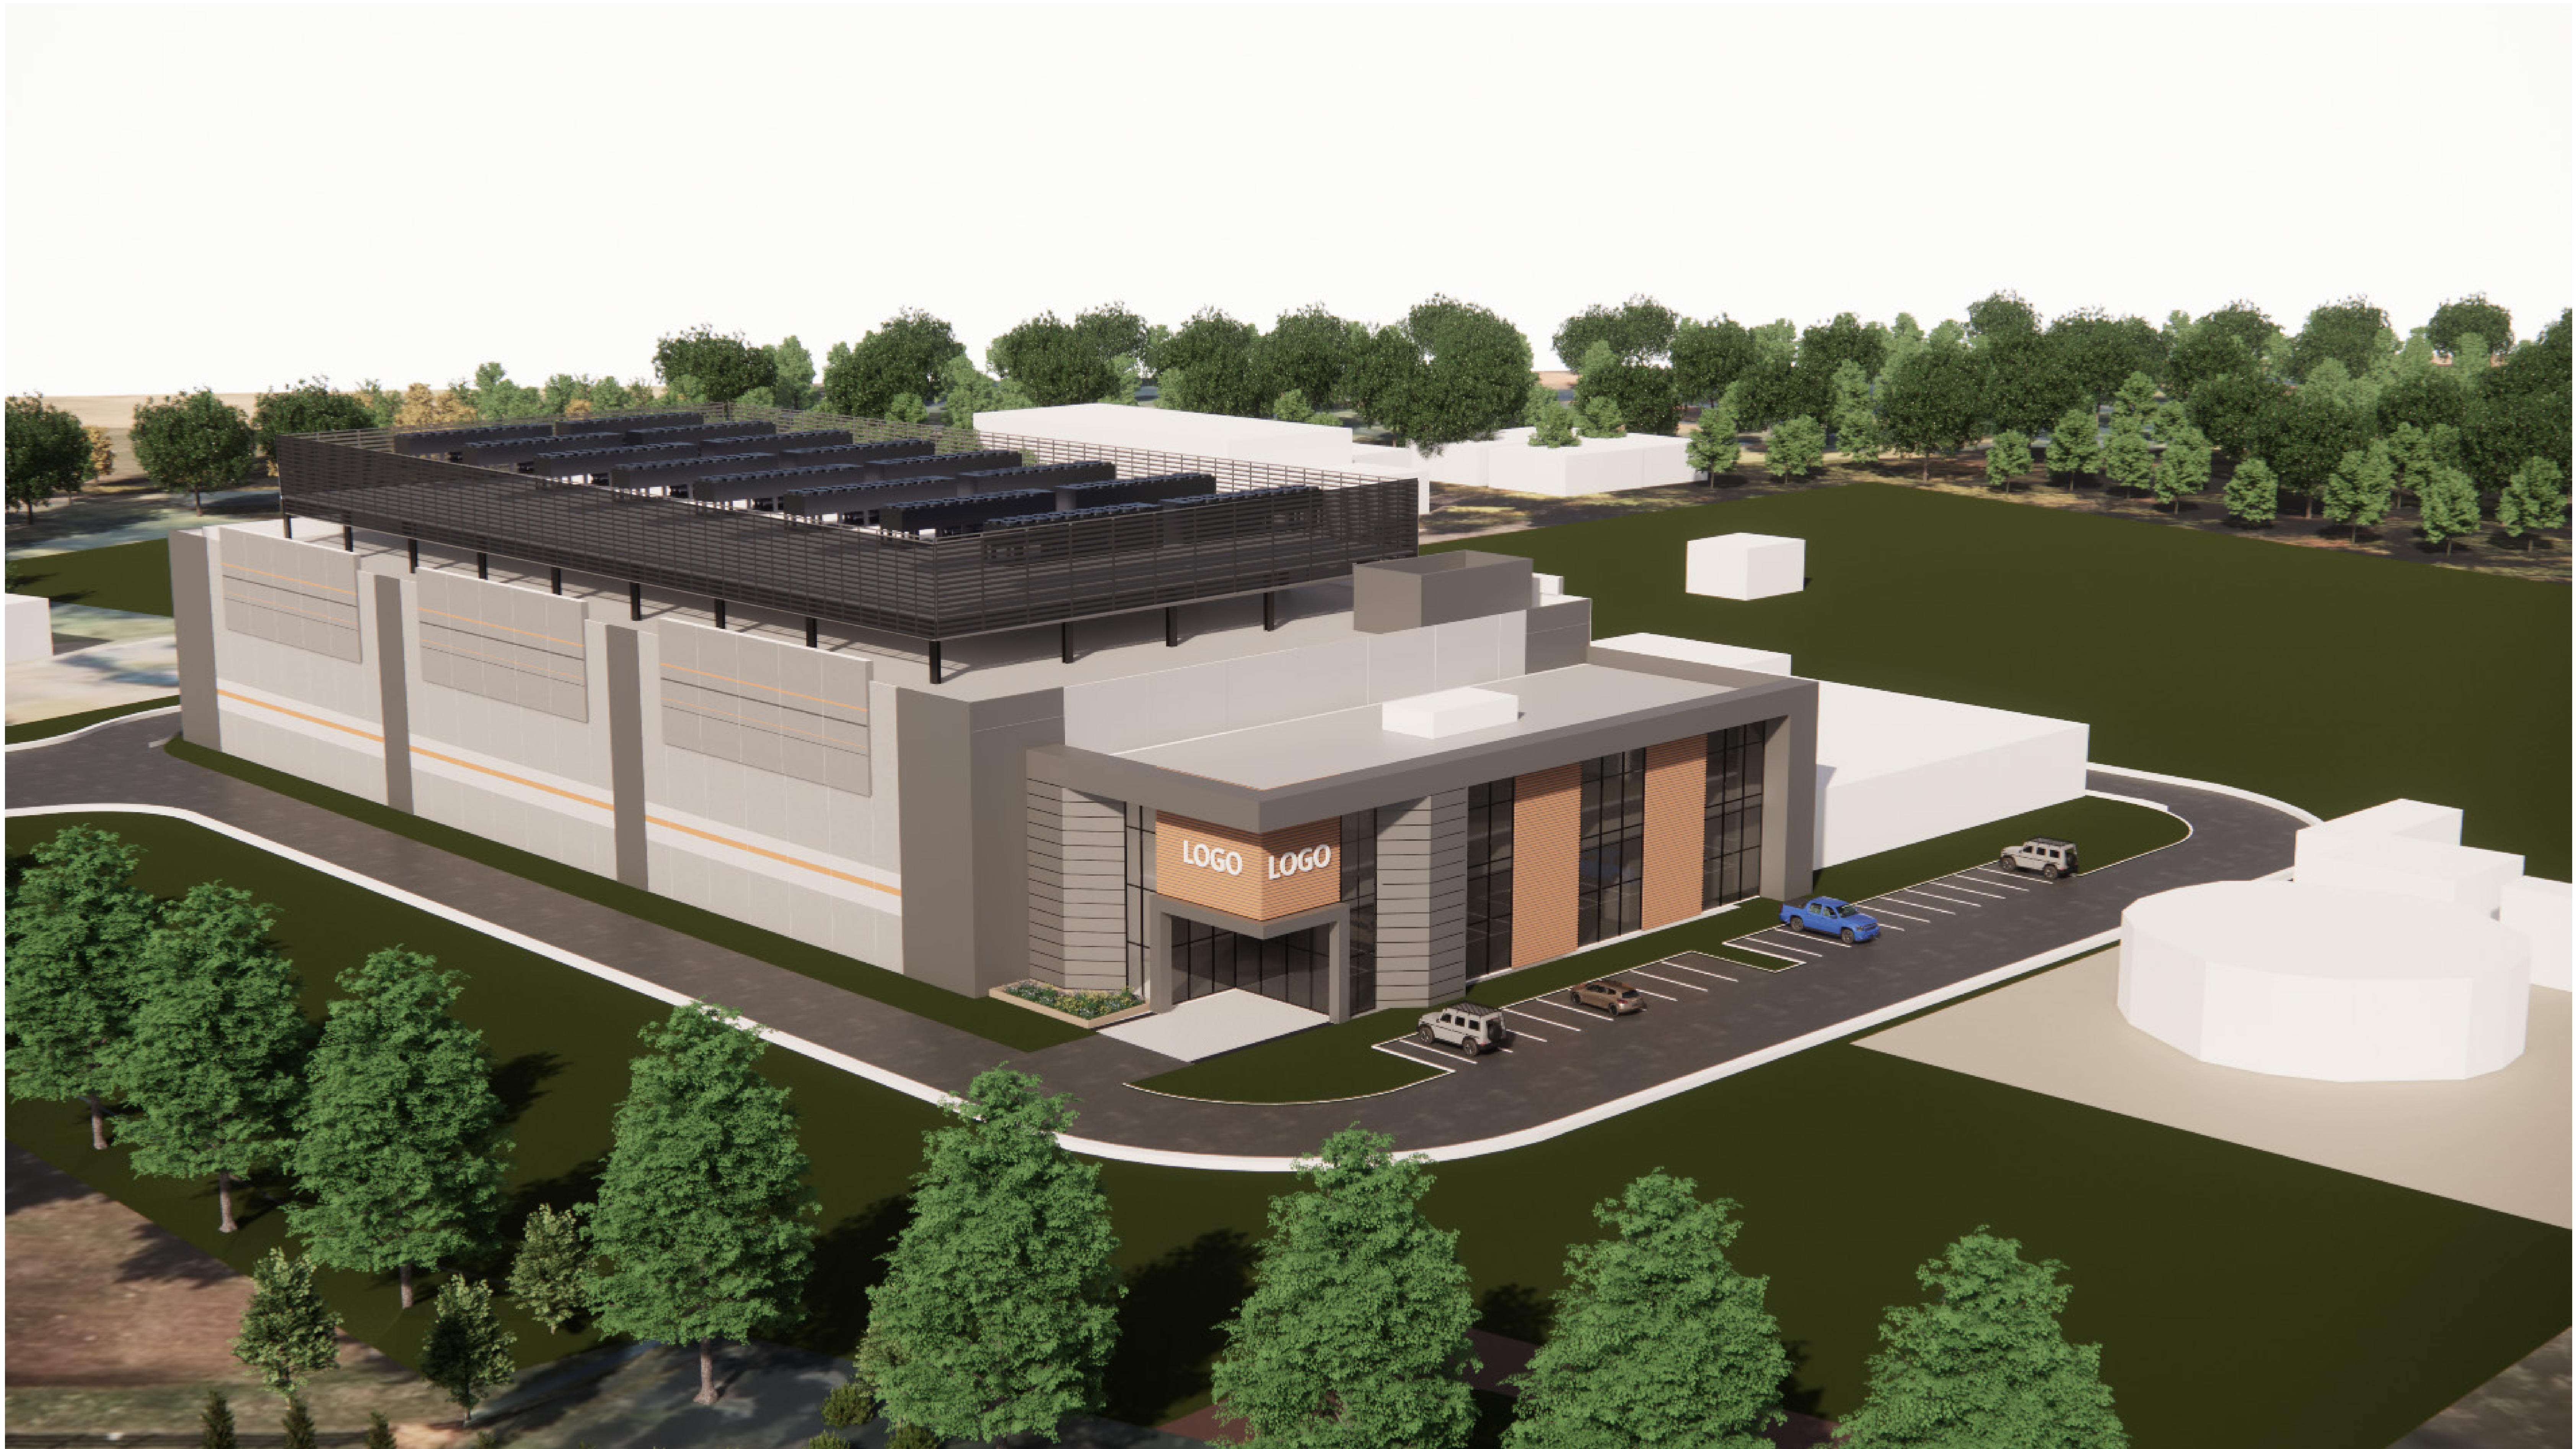

Copyright (c) by Ci Design, Inc. / All rights reserved

GEK | VIEWS
NEW JERSEY | 06/10/2026

